

160M62-SHT-E32.dgr

DRAWN

DATE

CHECKED

PLOT SCALE = 2.0000000 '/ in.

PLOT DATE = 3/13/2013

WM


DAD

03/13/13

REVISED

REVISED

REVISED

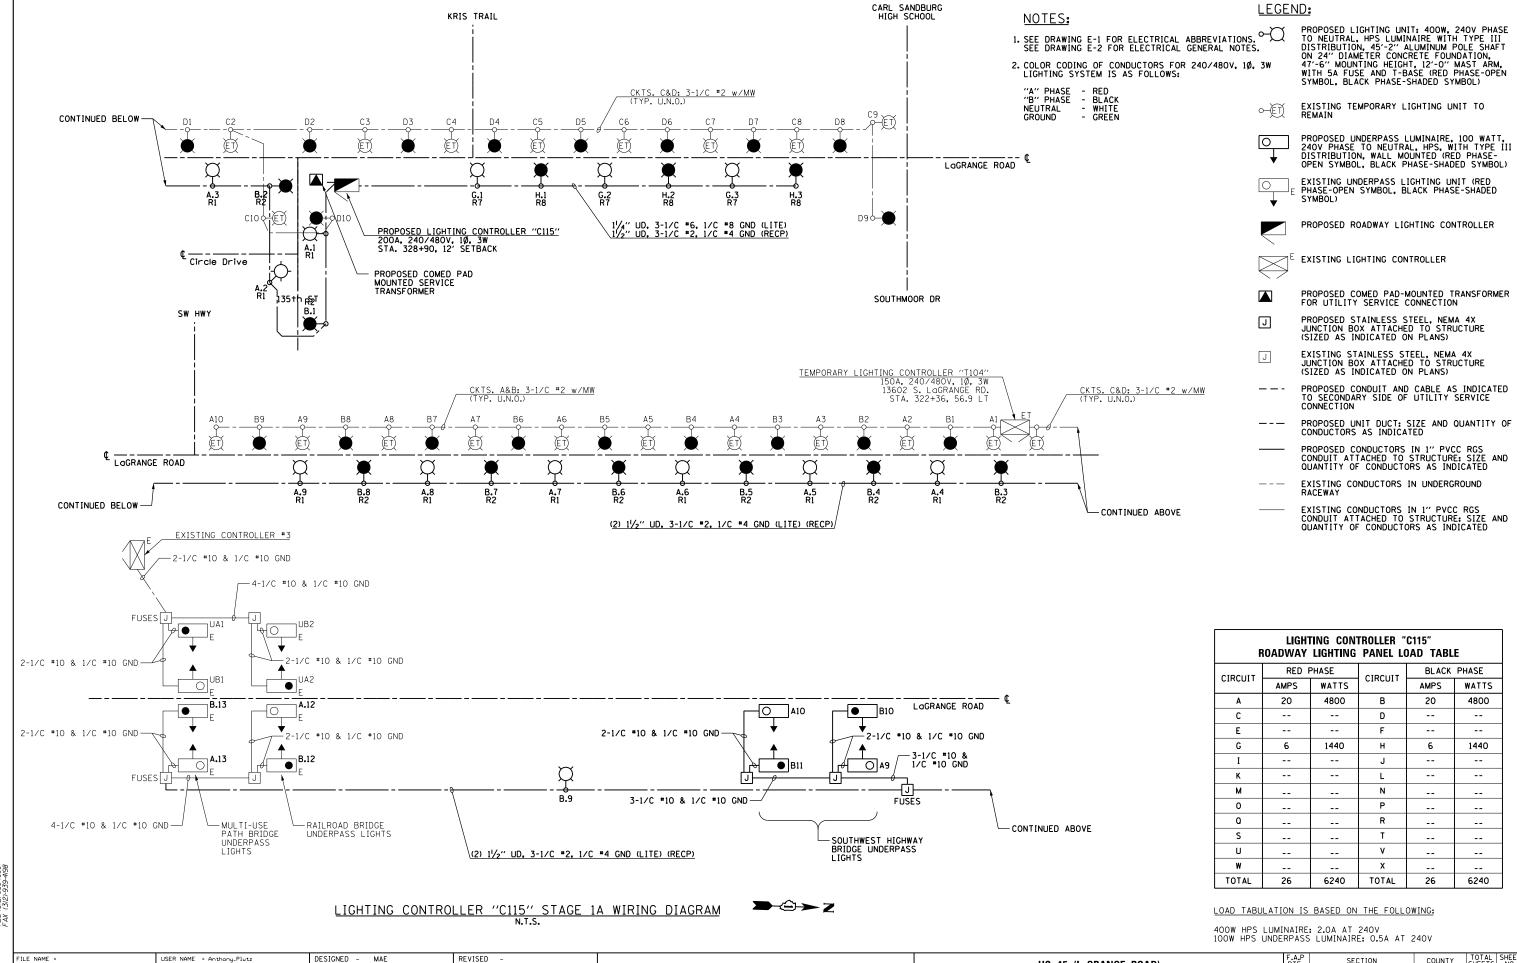

STATE OF ILLINOIS

**DEPARTMENT OF TRANSPORTATION** 

SECTION

103R-5

E-32

330

US 45 (Lagrange Road)

LIGHTING CONTROLLER "C115" STAGE 1A WIRING DIAGRAM

SCALE: NONE SHEET 1 OF 1 SHEETS STA.

COUNTY

COOK

778 356

CONTRACT NO. 60M62